

F
1484 115

S
1484 115

FINISHED FLOOR LEVEL : INDICATE THE ELEVATION ABOVE THE STRUCTURAL LEVEL THAT ALLOWS FOR THE THICKNESS OF THE FINISH TO BE APPLIED

STRUCTURAL LEVEL : INDICATE THE ELEVATION OF THE UNFINISHED STRUCTURAL SUBSTRATE.



SKYSCAPE
ARCHITECTS


410 LYNNWOOD ROAD, LYNNWOOD, PRETORIA, 0081
P.O. BOX 2820 BROOKLYN SQUARE 0075
TEL: 012 346 8937
A.D. SMIT SACAP: PR ARCH 5749 SAIA, 7094
E-MAIL: ad@skyscape.co.za



GREEN BUILDING COUNCIL SOUTH AFRICA
MEMBER ORGANISATION

DRAWING NUMBER:		REVISION:
2611 - 000		10
DRAWN BY:	DATE:	DESIGNED BY:
AD SMIT	JUNE 2020	AD SMIT

MASTER PLAN
GROUND FLOOR LEVEL
SCALE 1 : 600

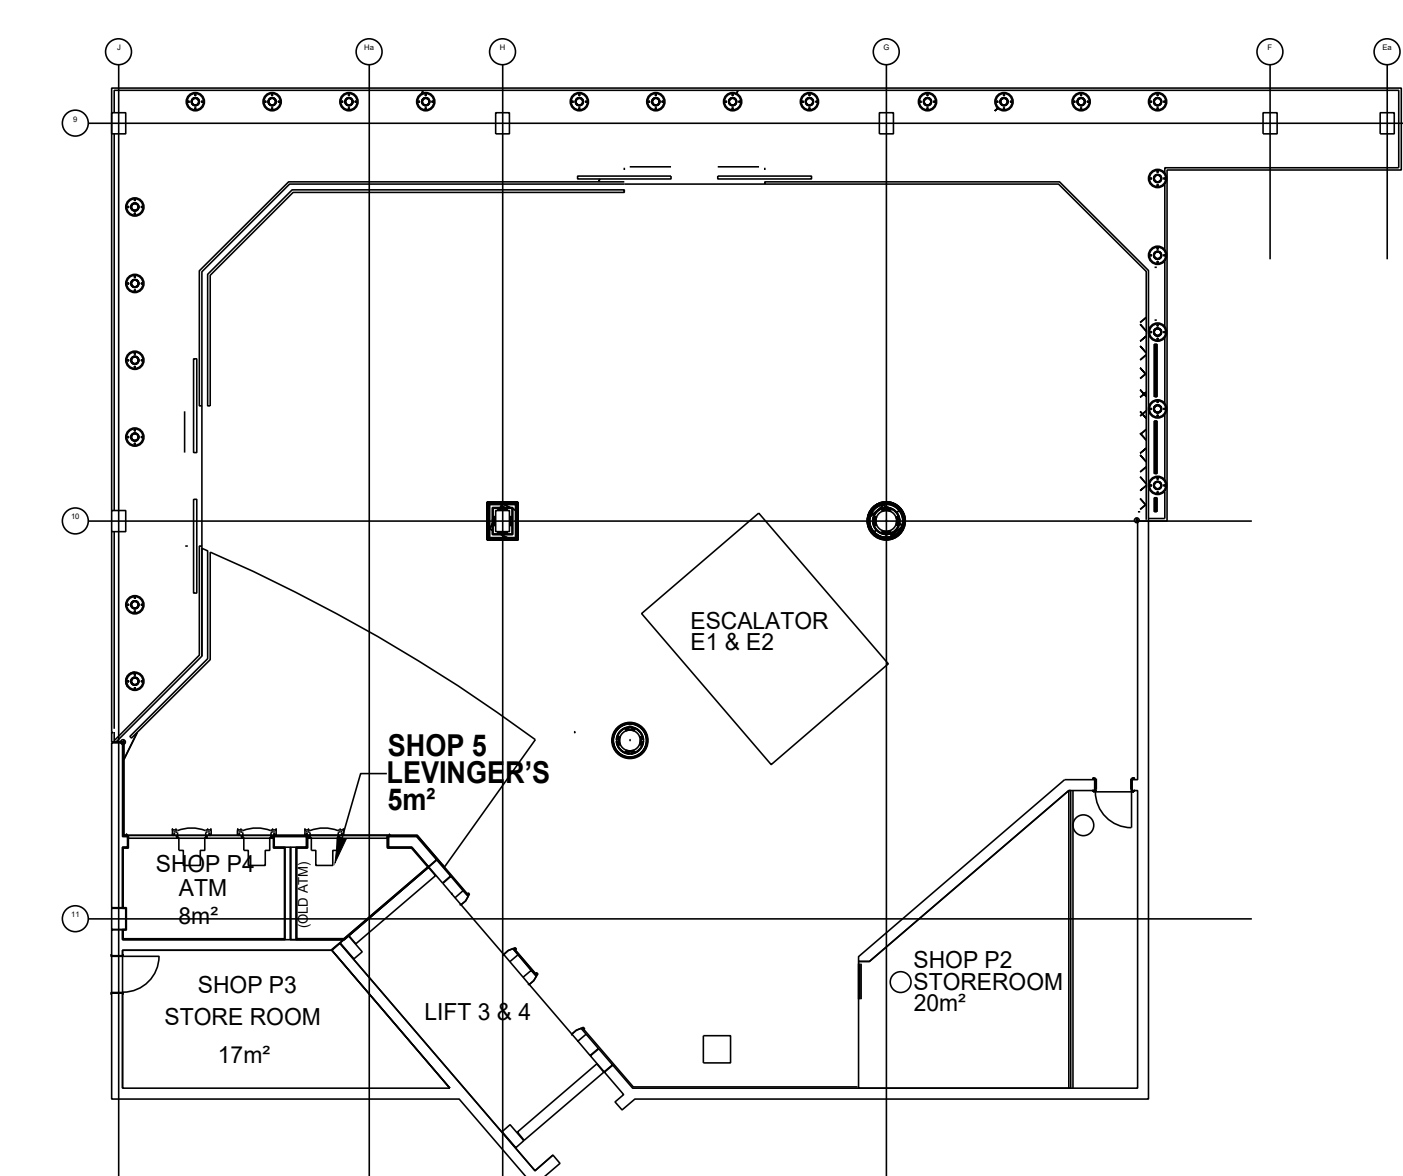

BASEMENT PLAN
SCALE 1 : 350

woodlands

The logo for HYPROP, featuring the letters 'HY' in white on a dark grey rounded square background, with a small green leaf icon to the right of the 'Y'. Below this, the word 'HYPROP' is written in a dark grey sans-serif font, with a small green leaf icon above the 'P'.